


C:\01_Mammoth\4020_Sargent_Ranch\Acad\Improvement_Plans\Plan_Set_P4\Fig_20-22_Mine_Reclamation_Cross_Sections_Cad2014.dwg Apr 02,2016 - 9:22am .xpl

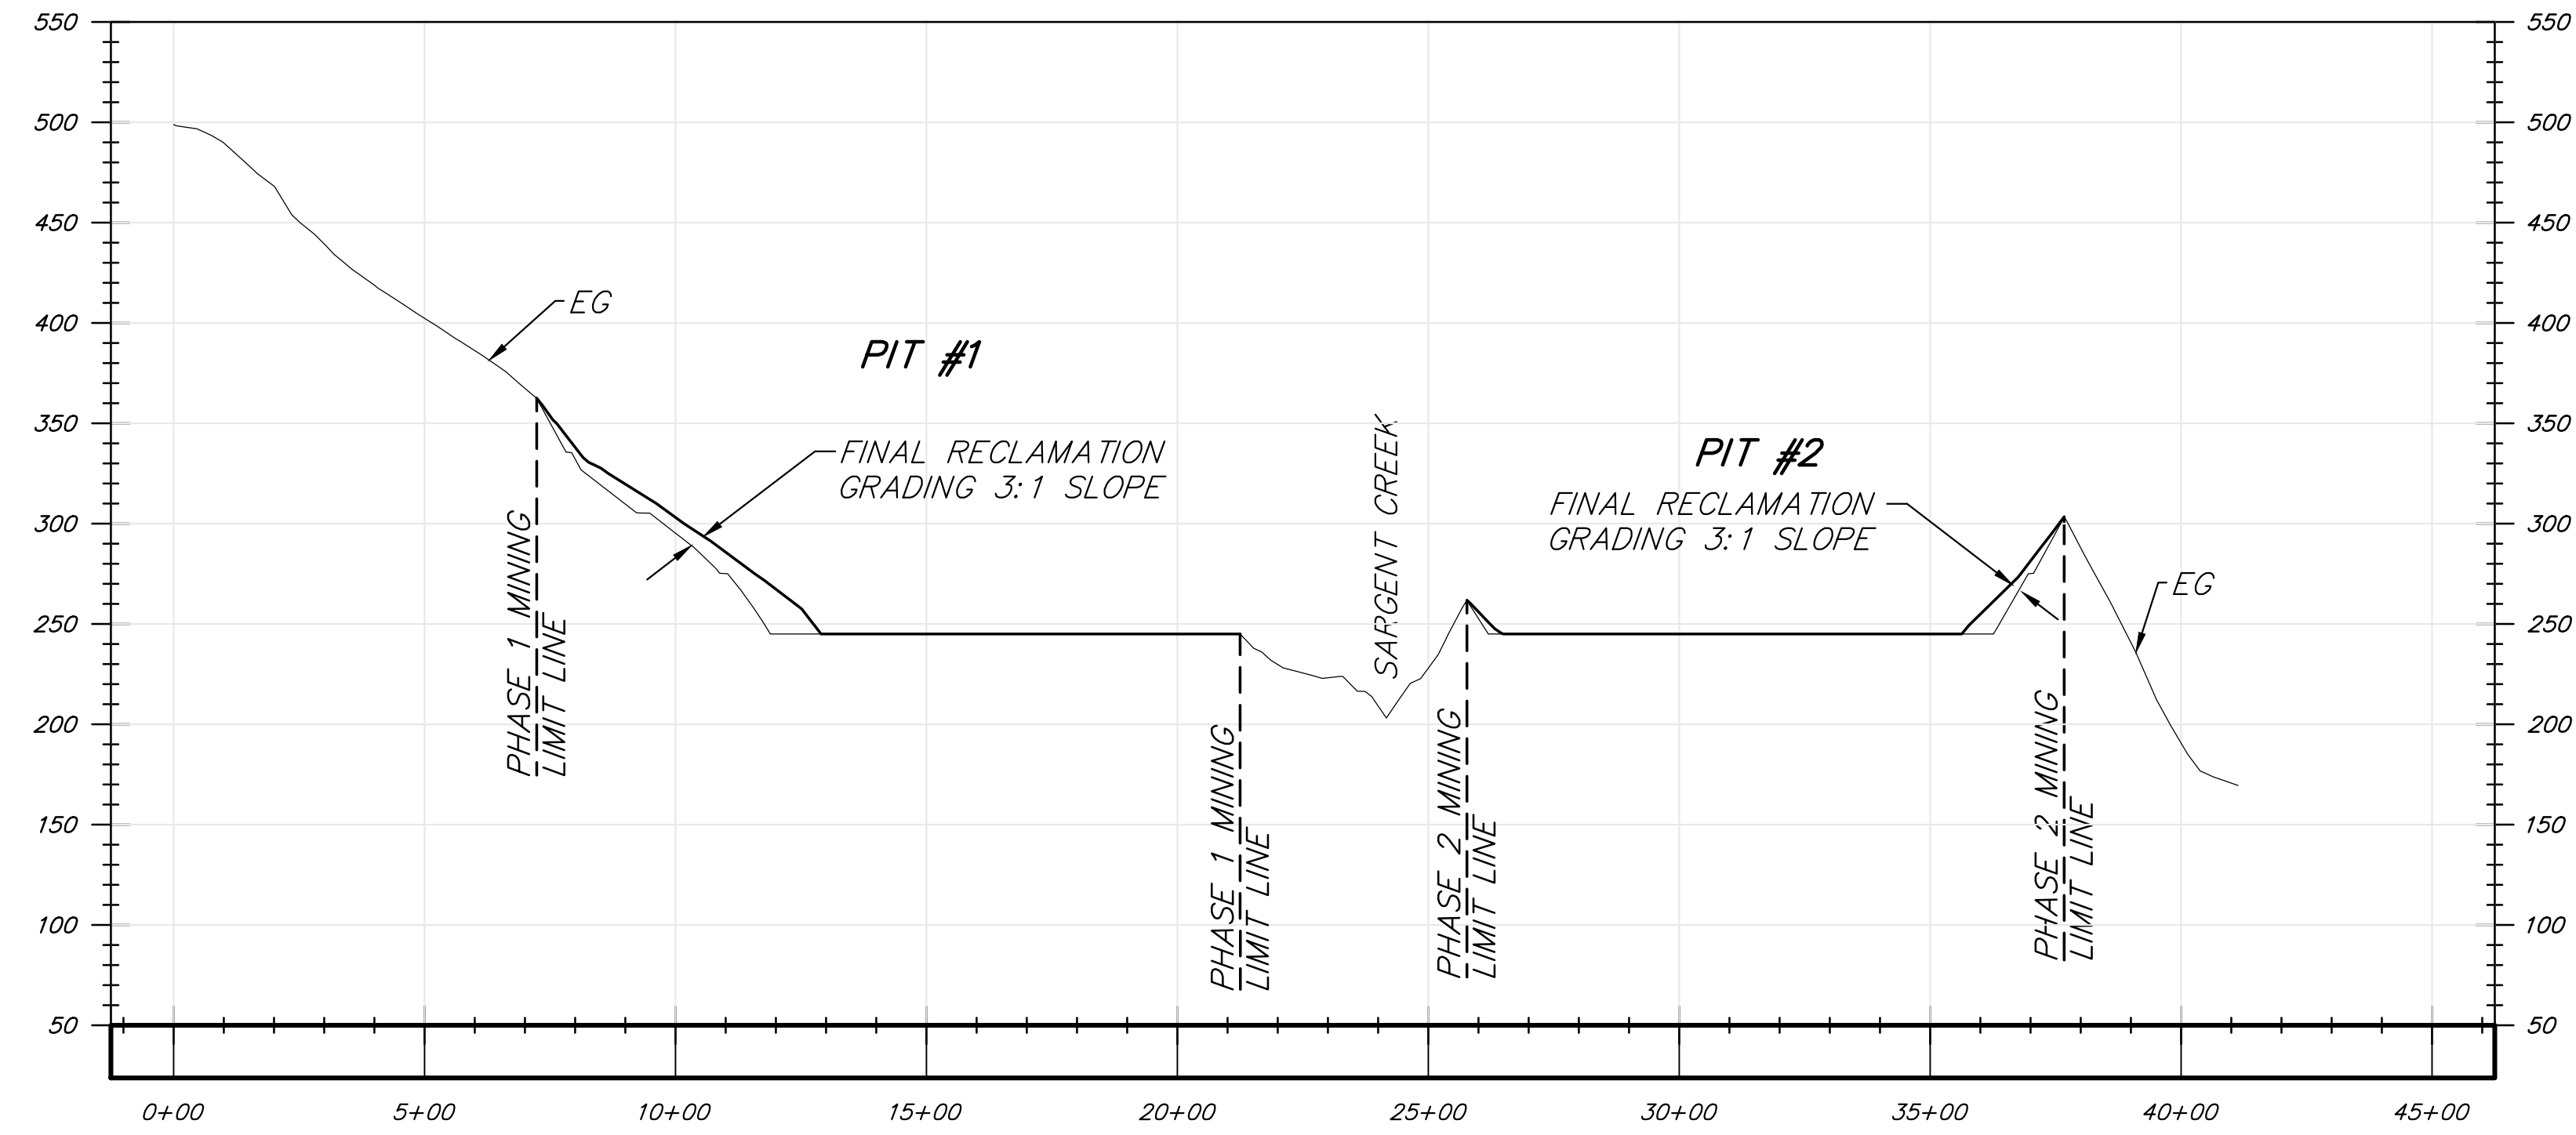

SECTION (F)
SCALE: HORIZ 1"=300
VERT 1"=75'



PREPARED & SUBMITTED BY:

DATE:

Copyright (C) 2015 by Triad/Holmes Associates. All Rights Reserved. This Document is Intended Only for Use on the Project Specified in the Title Block. Any Reproduction of this Document or Portion of this Document, Without the Express Written Consent of Triad/Holmes, is Prohibited.

REVISIONS:	BY:

PREPARED FOR:
VERNE FREEMAN
994 SAN ANTONIO RD
PALO ALTO, CA 94303

SARGENT RANCH QUARRY
MINE RECLAMATION CROSS SECTIONS

DATE: 04/01/2016
SCALE: AS SHOWN
DRAWN: SR
JOB NO: 01.4020
DWG:

FIGURE 21