



C:\01_Mammoth\4020 Sargent Ranch\Acad\Improvement Plans\Plan Set RA\Fig. 19 Plant Site Reclamation Cad2014.dwg Apr 02, 2016 - 9:15am .arj

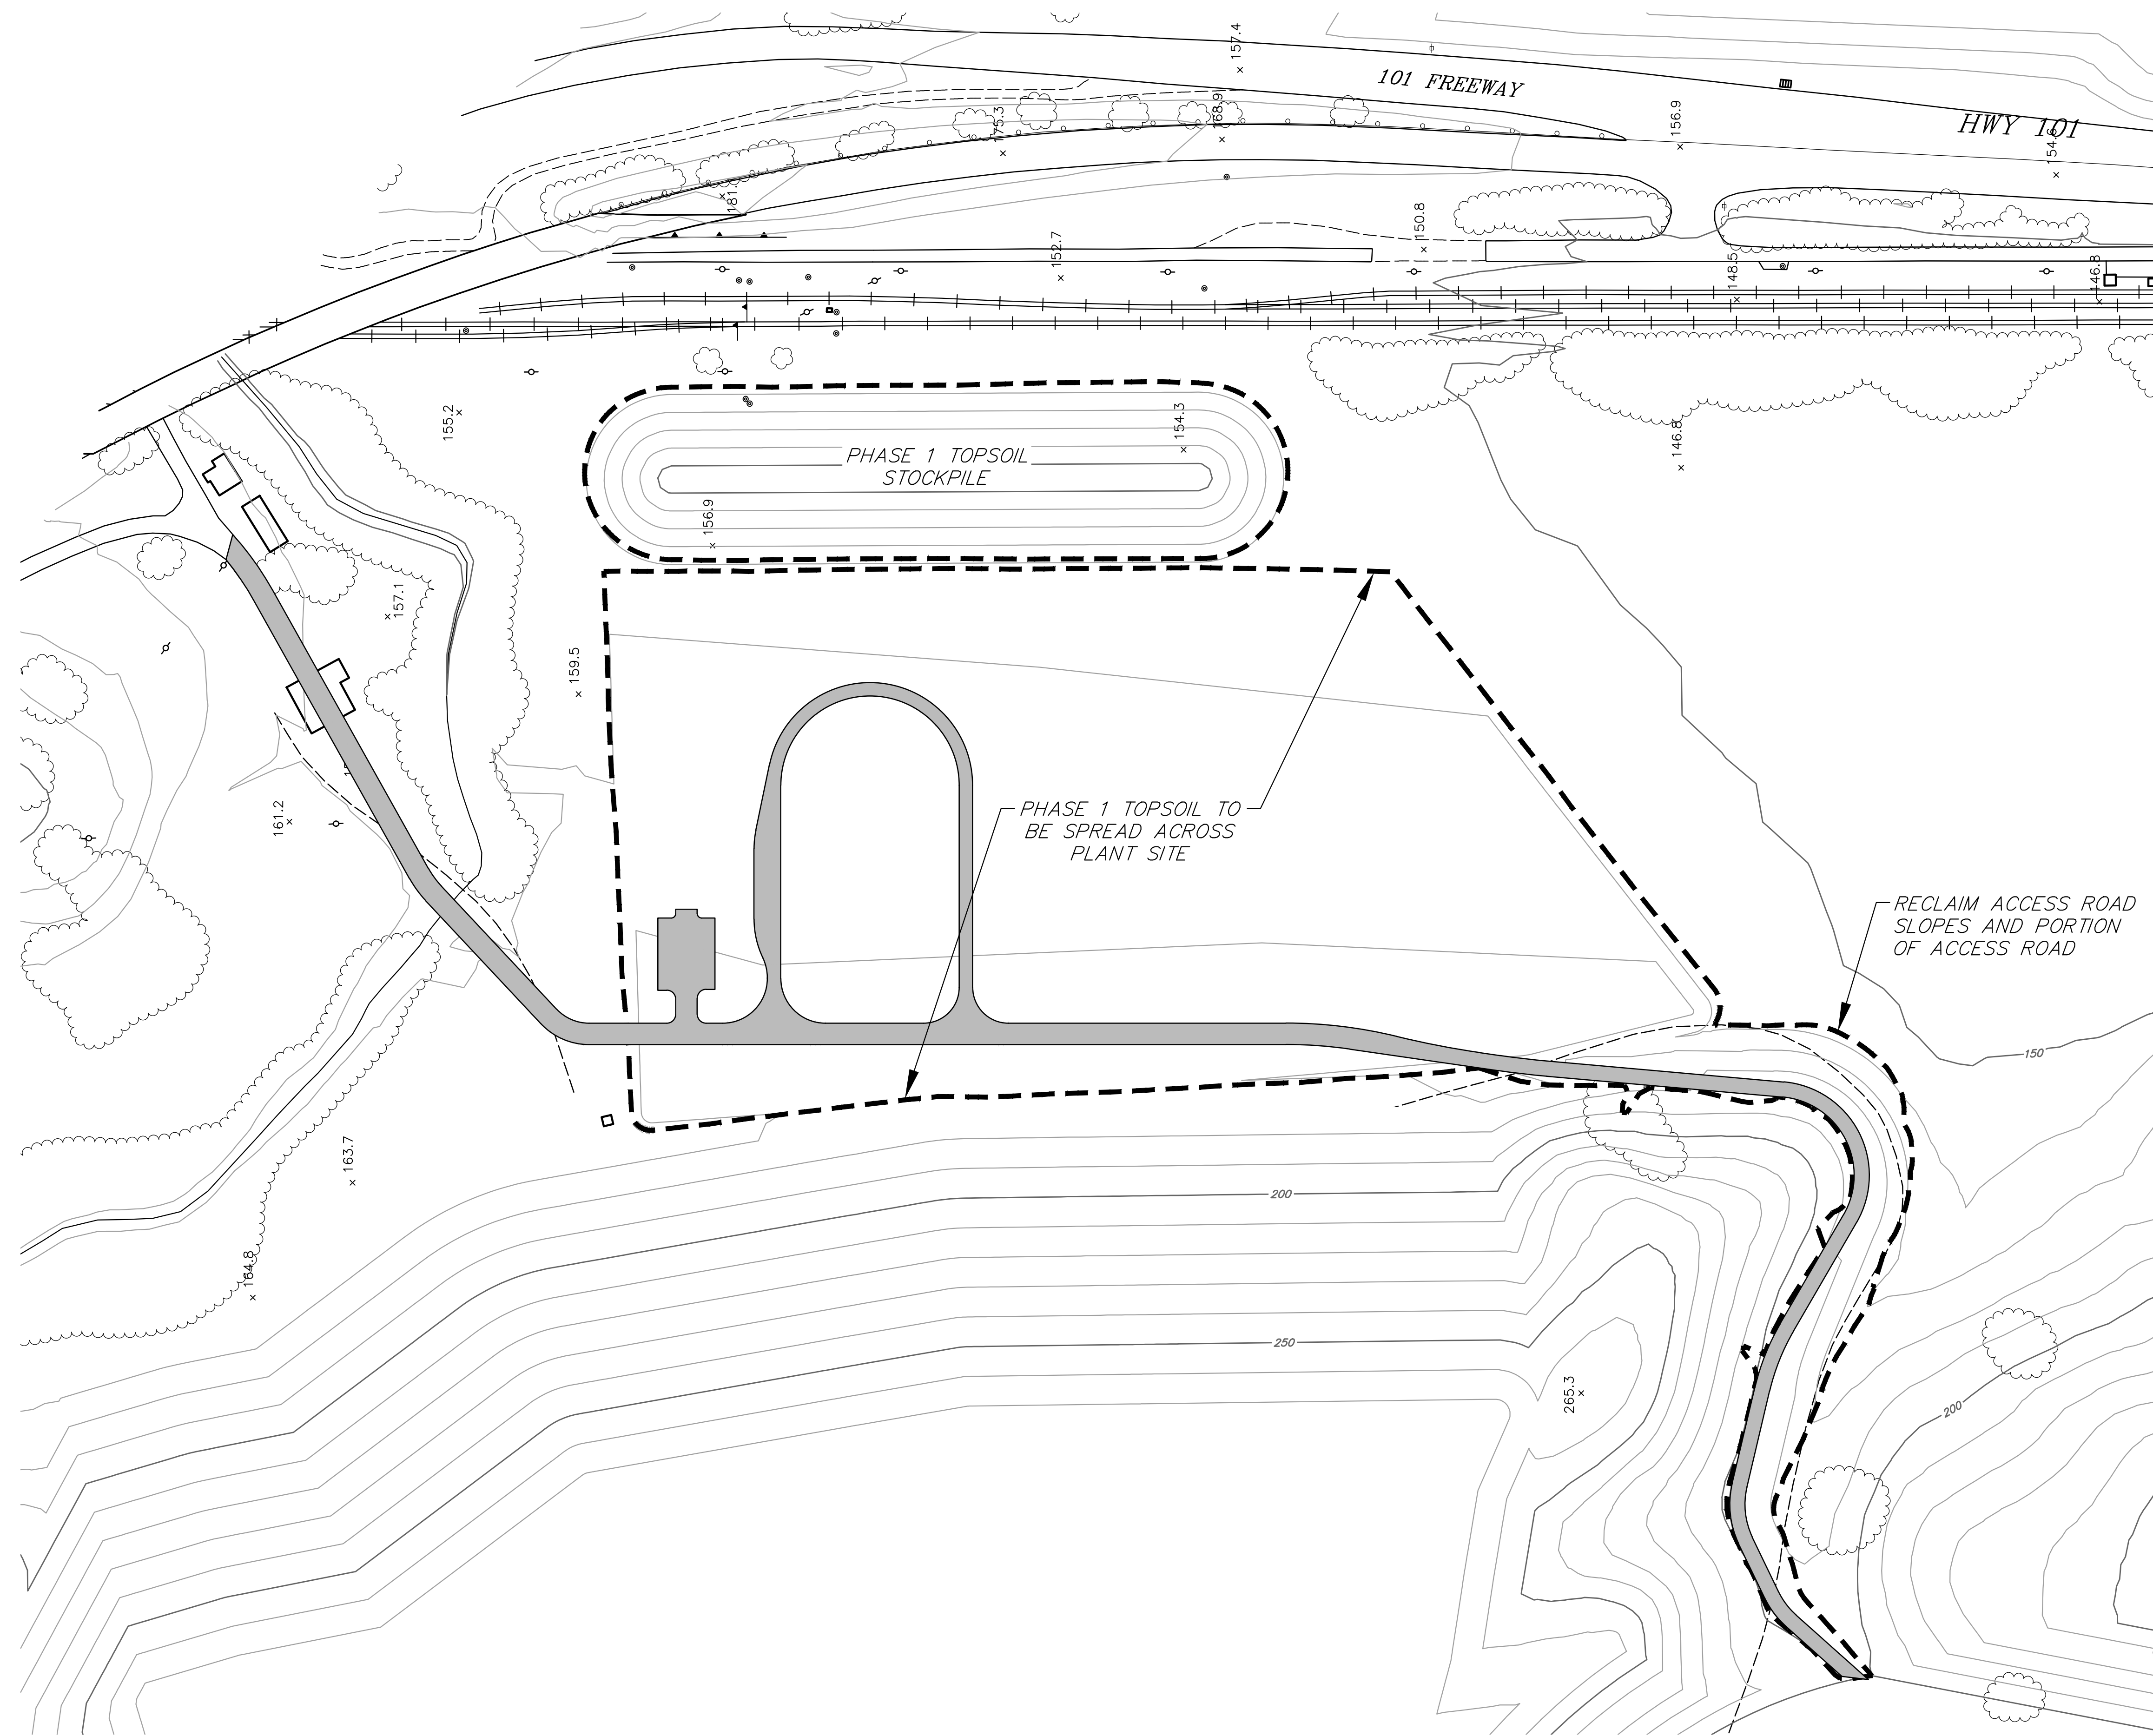

LEGEND
 - - - - - BOUNDARY OF PLANT SITE TO BE RECLAIMED
 ~~~~~ EXISTING GROUND CONTOUR AND ELEV.  
 ■■■■■ GRADED ROAD

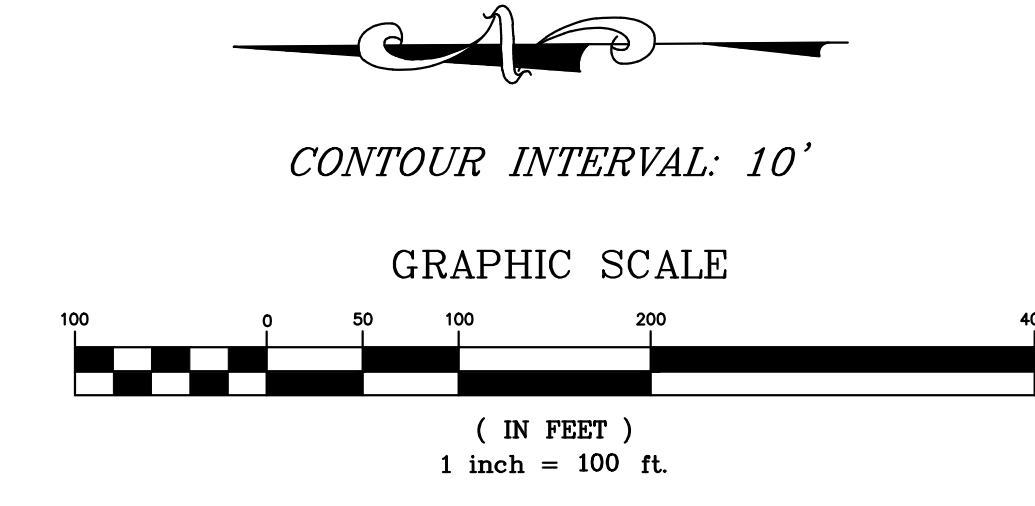

**t h a**  
 triad/holmes assoc.  
 civil engineering  
 and surveying  
 MAMMOTH LAKES  
 BISHOP  
 REDWOOD CITY  
 SAN LUIS OBISPO

PREPARED & SUBMITTED BY:  
 DATE:

Copyright (C) 2015 by  
 Triad/Holmes Associates  
 All Rights Reserved. This  
 Document is Intended  
 Only for Use on the  
 Project Specified in the  
 Title Block. Any  
 Reproduction of this  
 Document or Portion of  
 this Document, Without  
 the Express Written  
 Consent of Triad/Holmes,  
 is Prohibited.

| REVISIONS: | BY: |
|------------|-----|
|            |     |
|            |     |
PREPARED FOR:  
 VERNE FREEMAN  
 994 SAN ANTONIO RD  
 PALO ALTO, CA 94303

**SARGENT RANCH QUARRY  
 AGGREGATE PLANT  
 SITE RECLAMATION**

DATE: 04/01/2016  
 SCALE: AS SHOWN  
 DRAWN: SR  
 JOB NO: 01.4020  
 DWG: **FIGURE 19**