


REVISIONS:	BY:







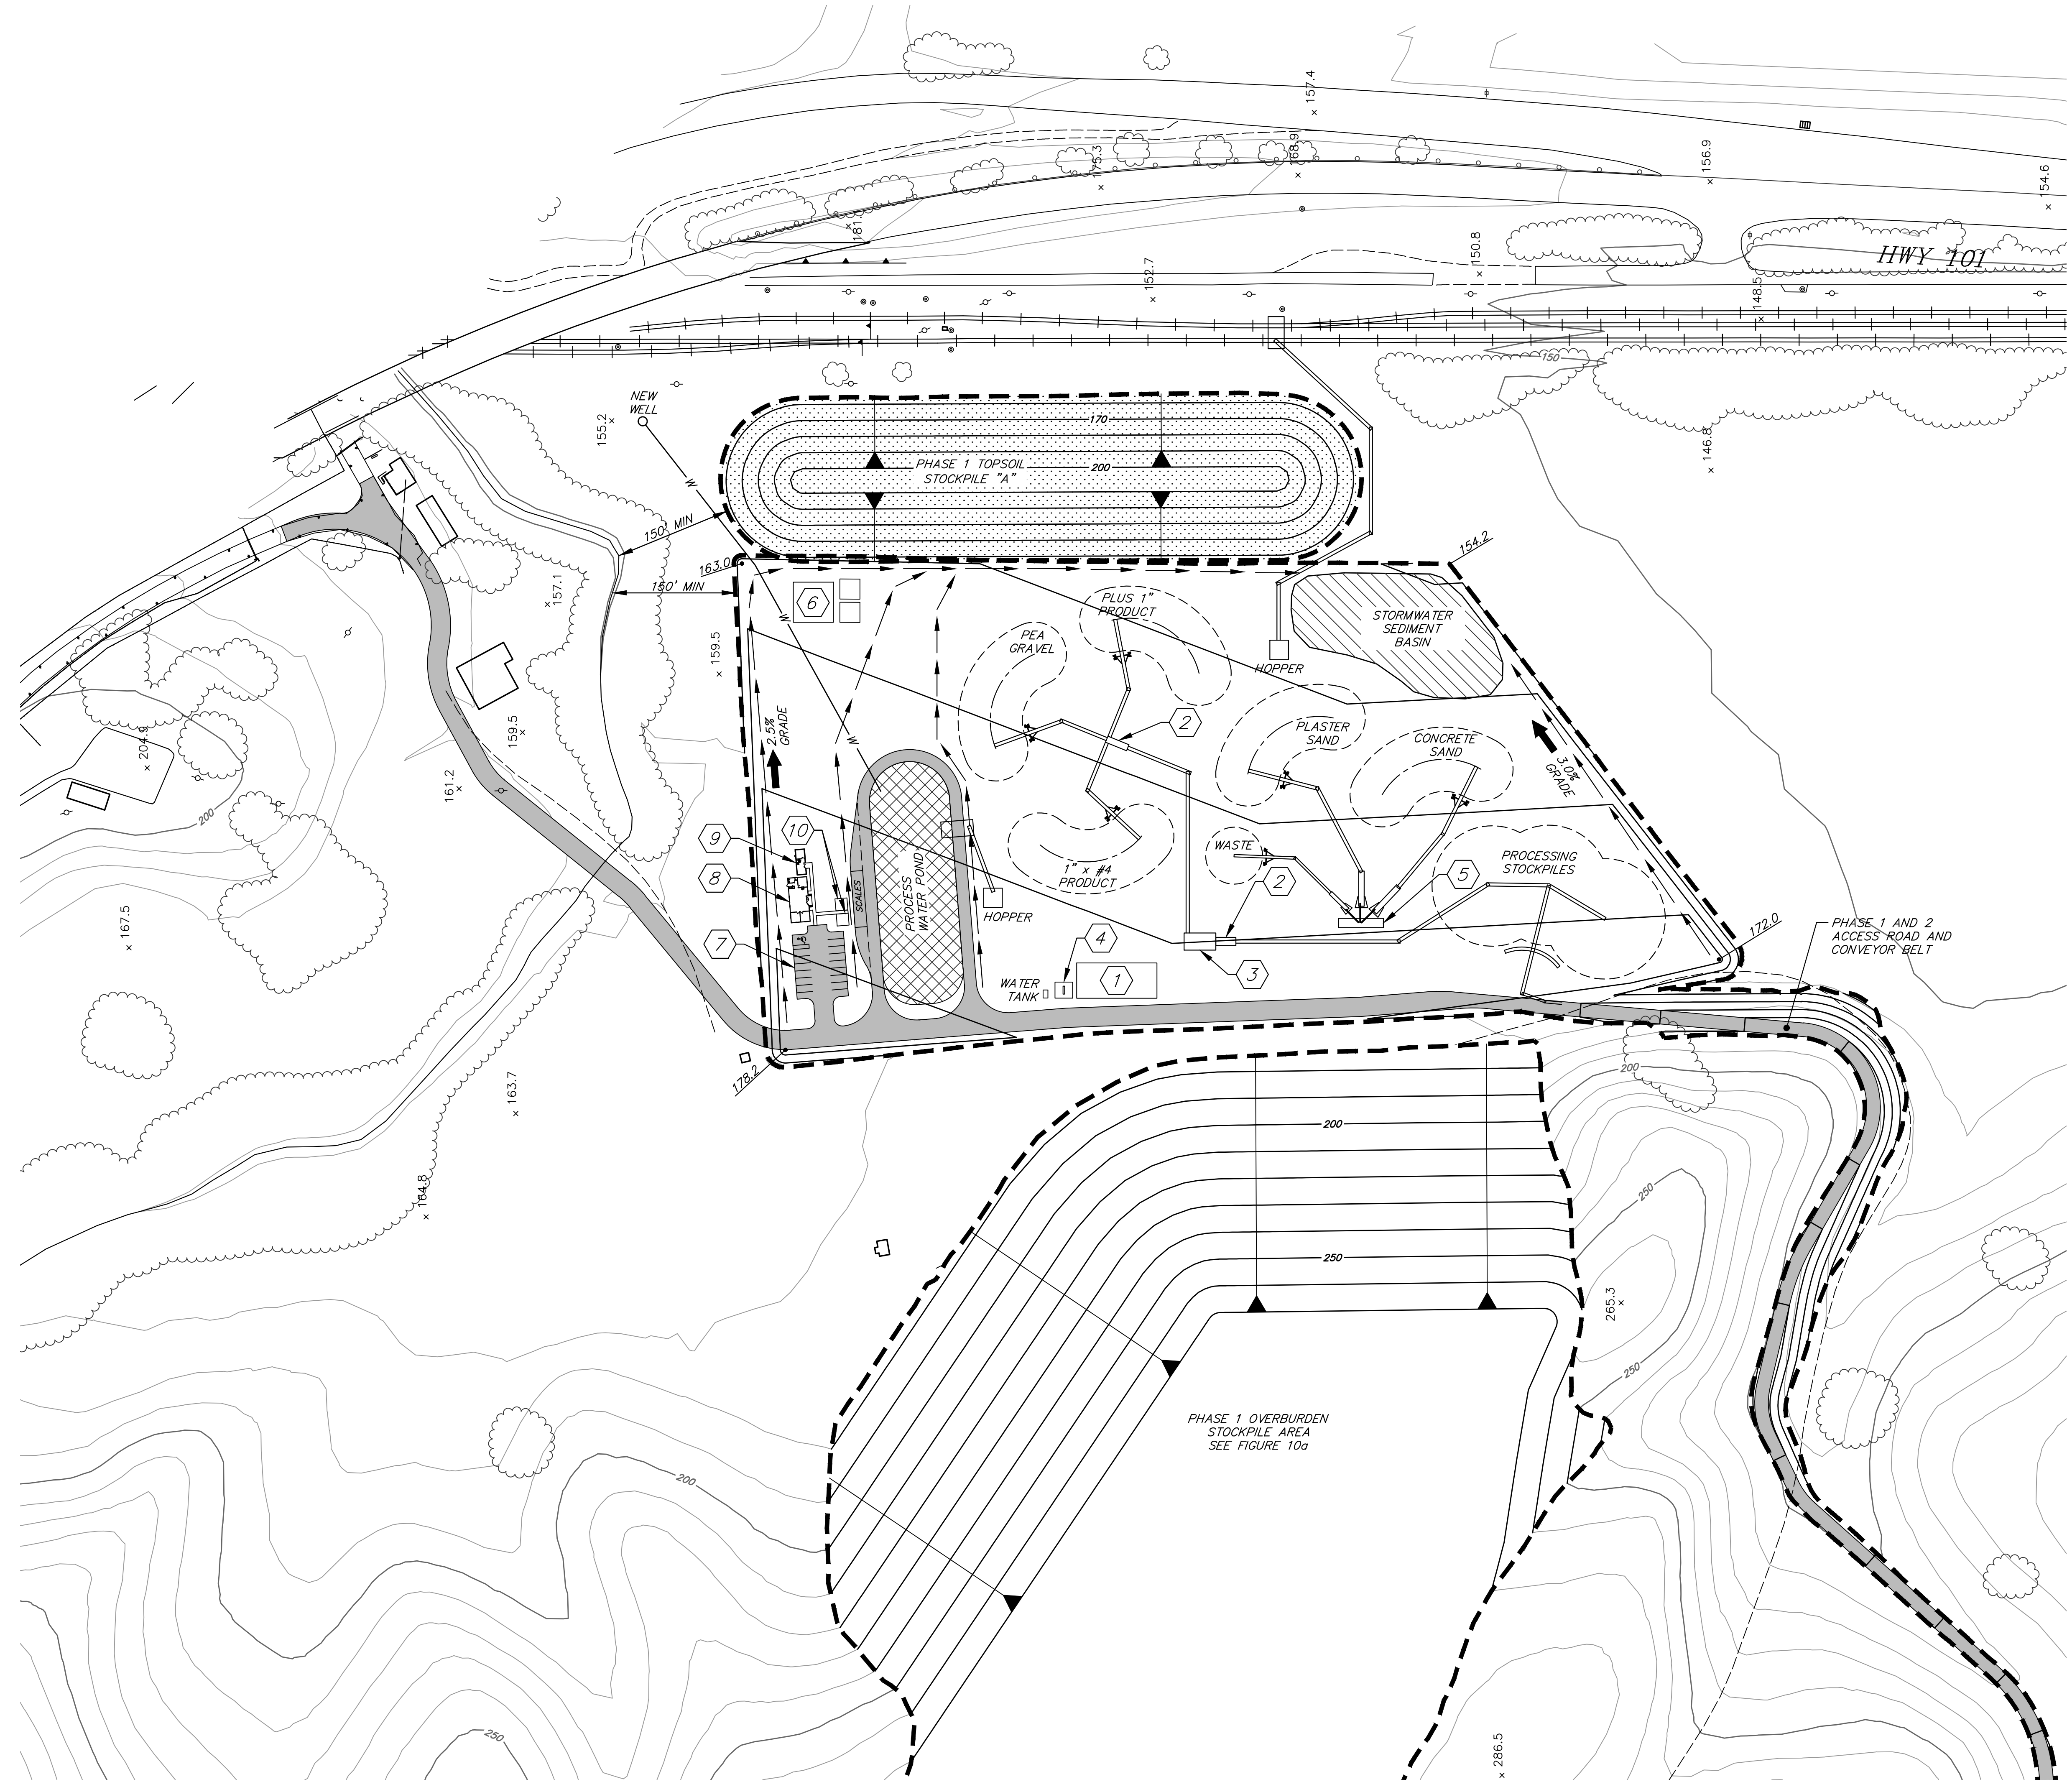


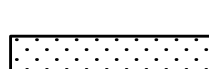


SARGENT RANCH QUARRY  
 AGGREGATE PLANT  
 SITE PLAN

DATE	07/06/2017
SCALE	AS SHOWN
DRAWN	SR
JOB NO.	01.4020
DWG	


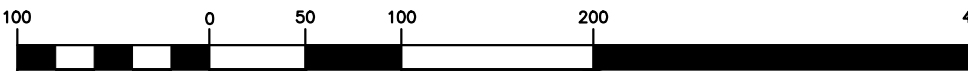
FIGURE 8



**LEGEND**

-  MINING LIMIT LINE
-  PROPOSED GRADED ROAD WIDTH AS SHOWN
-  PROPOSED STORMWATER SEDIMENT BASIN
-  PROPOSED WATER LINE FROM OFFSITE WELL
-  PROPOSED PROCESS WATER POND
-  FLOW DIRECTION
-  GRADED BROW DITCH AND DIRECTION OF FLOW
-  EXISTING GROUND CONTOUR AND ELEV.
-  PROPOSED GROUND CONTOUR AND ELEV.
-  TOPSOIL STOCKPILE AREA
-  CREEK
-  VEGETATION

- PLANT SITE NOTES**
- ① MAINTENANCE YARD, EQUIPMENT PARKING AND BONEYARD
  - ② WET SCREENING STATION
  - ③ LOG WASHER
  - ④ FUELING AREA WITH AST
  - ⑤ SAND CLASSIFYING TANK
  - ⑥ REVEGETATION TEST PLOT AREAS (15,214 SQ FT) (SEE FIGURE 21)
  - ⑦ EMPLOYEE PARKING 16'-9"X20' SPACES 1-12'X20' HANDICAP SPACE
  - ⑧ 24'x56' OFFICE
  - ⑨ 12'x32' LAB
  - ⑩ SCALE HOUSE AND ELECTRICAL SHED


  
 CONTOUR INTERVAL: 10'  
 GRAPHIC SCALE  

  
 ( IN FEET )  
 1 inch = 100 ft.