



Former Scale House Area

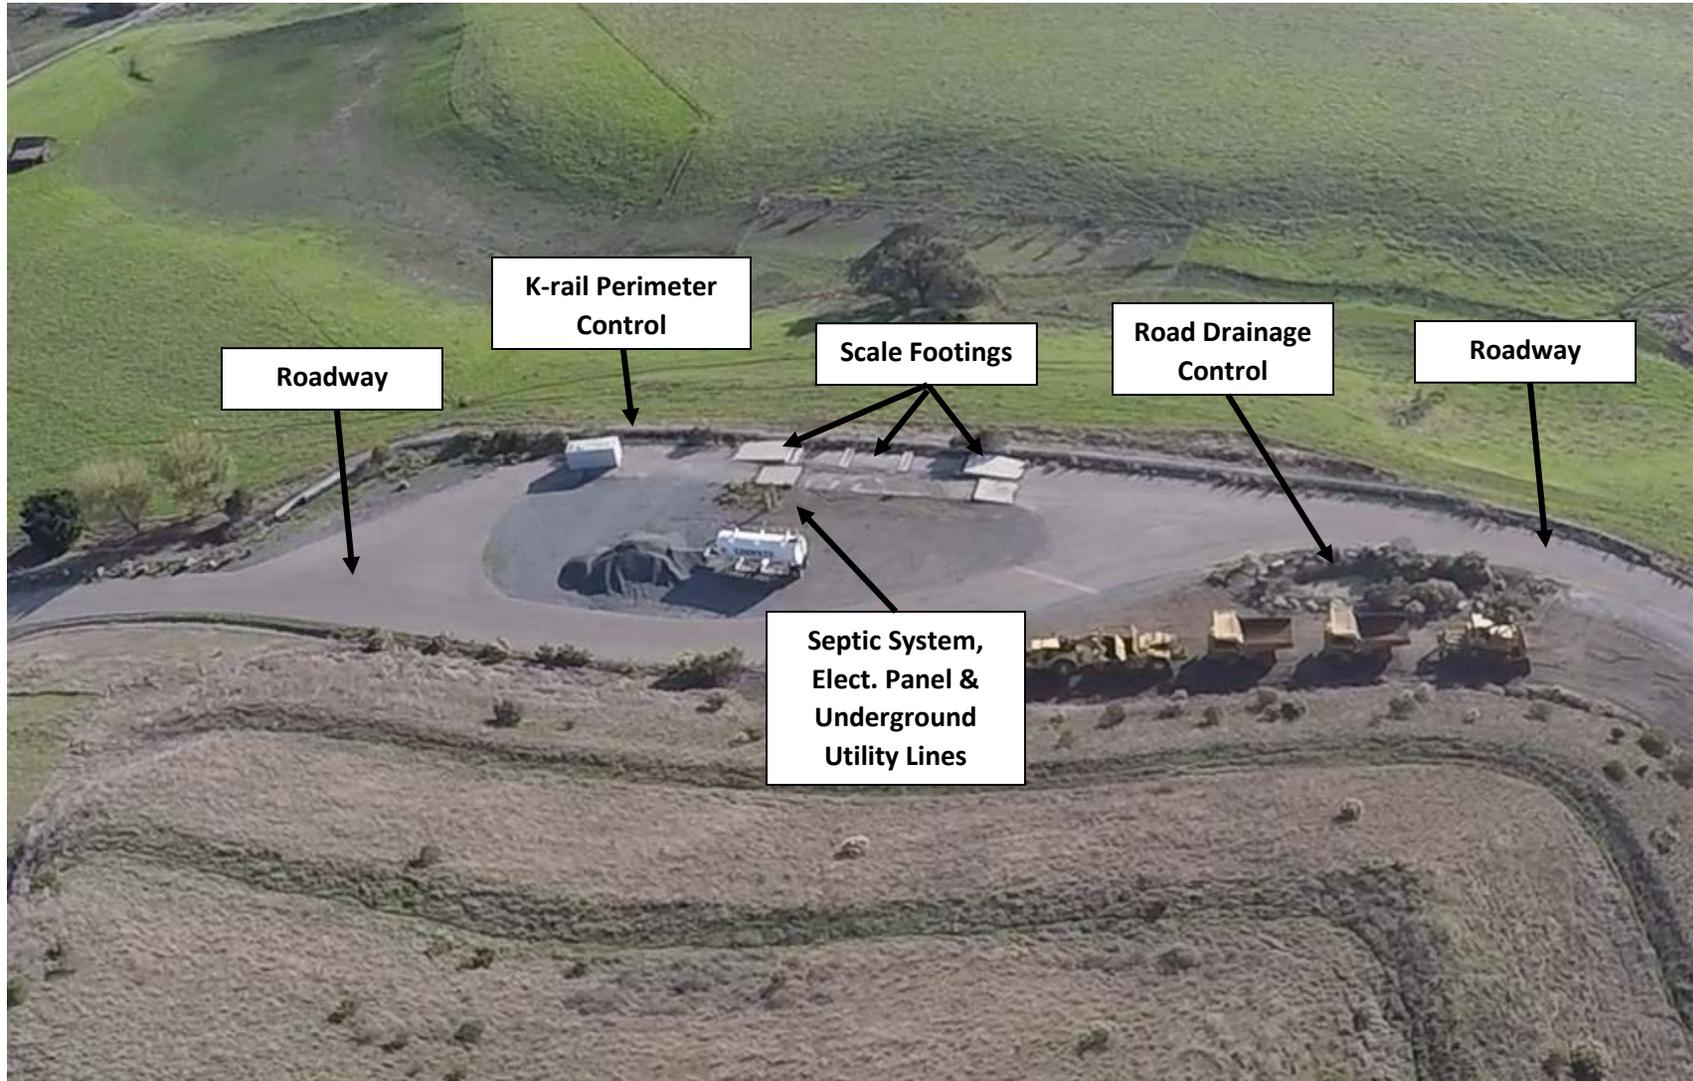

Scale footings, underground utility lines, septic system, roadways, road drainage controls, and k-rail perimeter control to be left in-place in former Scale House Area. No ripping/hydroseeding to occur in the former scale house area. (Mobile equipment shown in photo to be removed). Misc. rock piles retained for use in storm water management and/or at owner's discretion.

Former Plant Pad/Operational Area

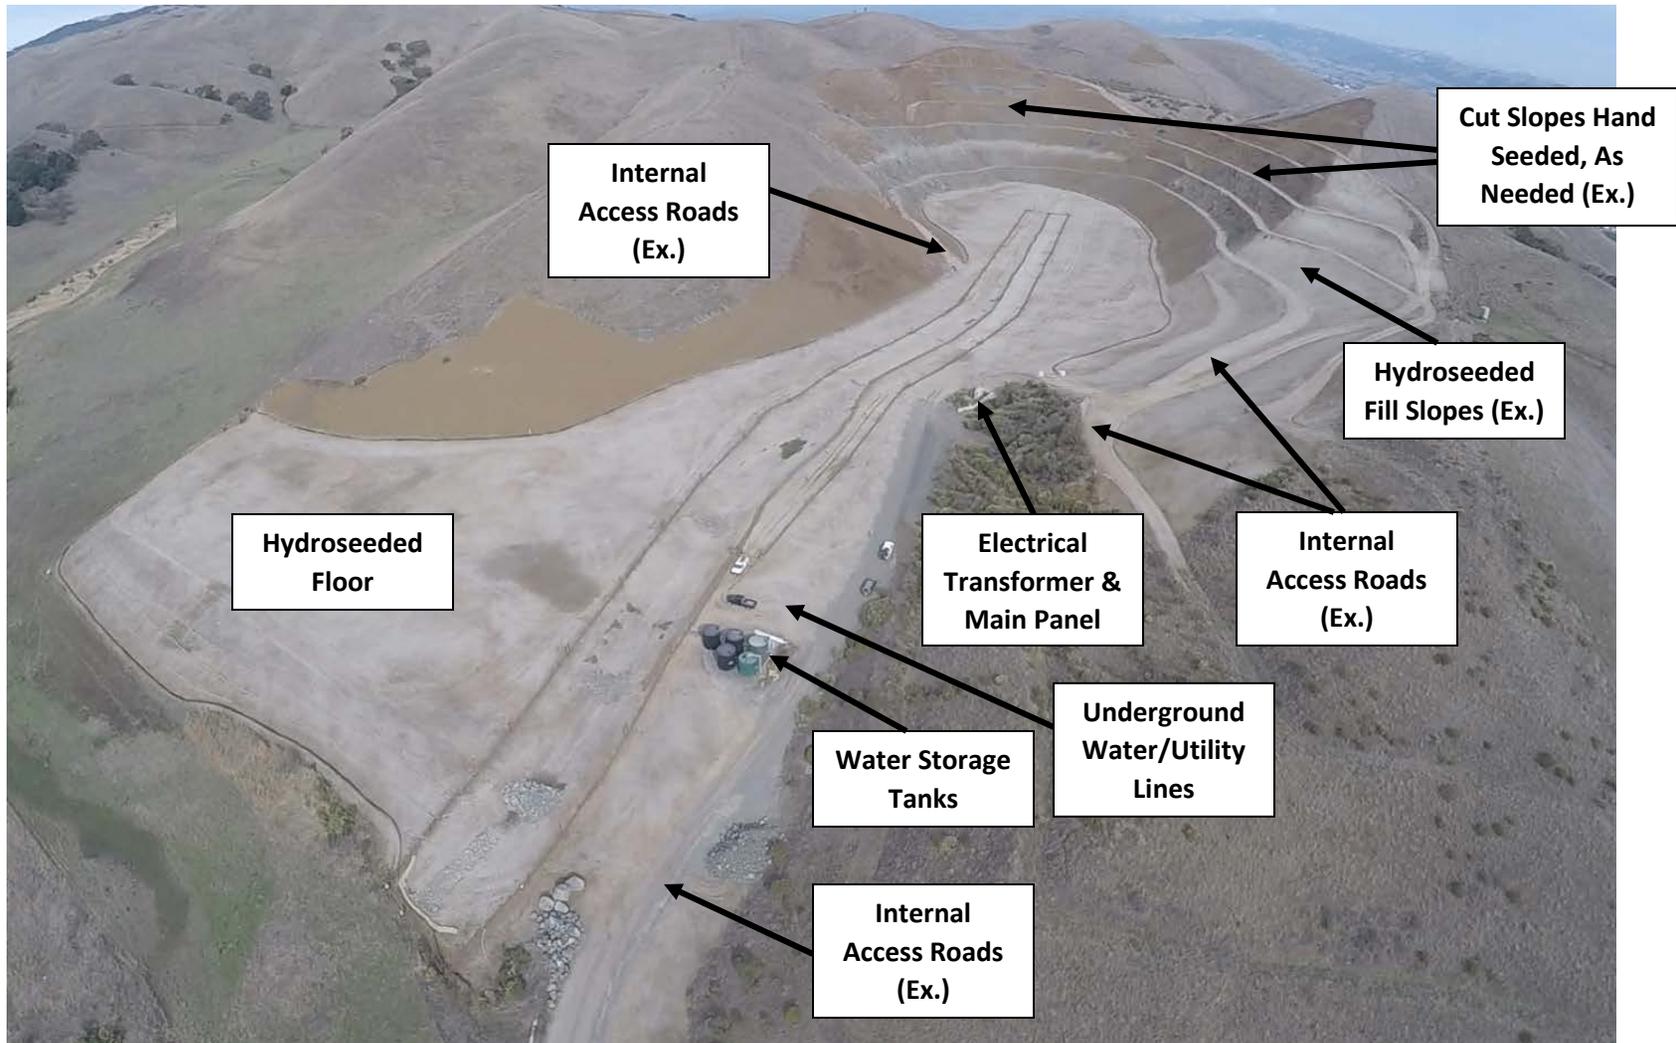

Electrical transformer, main electrical panels, overhead utility poles, underground utility lines, underground water lines, water storage tanks, and existing roadways (including internal access roads to former west and east mining slopes) to be left in-place. Floor, benches and fill slopes to be hydroseeded, cut slopes to be hand seeded, as necessary to control erosion. Misc. rock piles retained for use in storm water management and/or at owner's discretion.