

Notes for Figure 6H-11—Typical Application 11
Lane Closure on a Two-Lane Road with Low Traffic Volumes

Option:

1. This TTC zone application may be used as an alternate to the TTC application shown in Figure 6H-10 6H-10(CA) (using flaggers) when the following conditions exist:
 - a. Vehicular traffic volume is such that sufficient gaps exist for vehicular traffic that must yield.
 - b. Road users from both directions are able to see approaching vehicular traffic through and beyond the worksite and have sufficient visibility of approaching vehicles.
2. The Type B flashing warning lights may be placed on the ROAD WORK AHEAD and the ONE LANE ROAD AHEAD signs whenever a night lane closure is necessary.


Standard:

3. The approach to the side that is not closed shall be visible (for a distance equal to the safe passing sight distance for that approach) to the road user who must yield or stop.

Support:

See Section 3B.02 and 6C.15.

Figure 6H-11. Lane Closure on a Two-Lane Road with Low Traffic Volumes (TA-11)

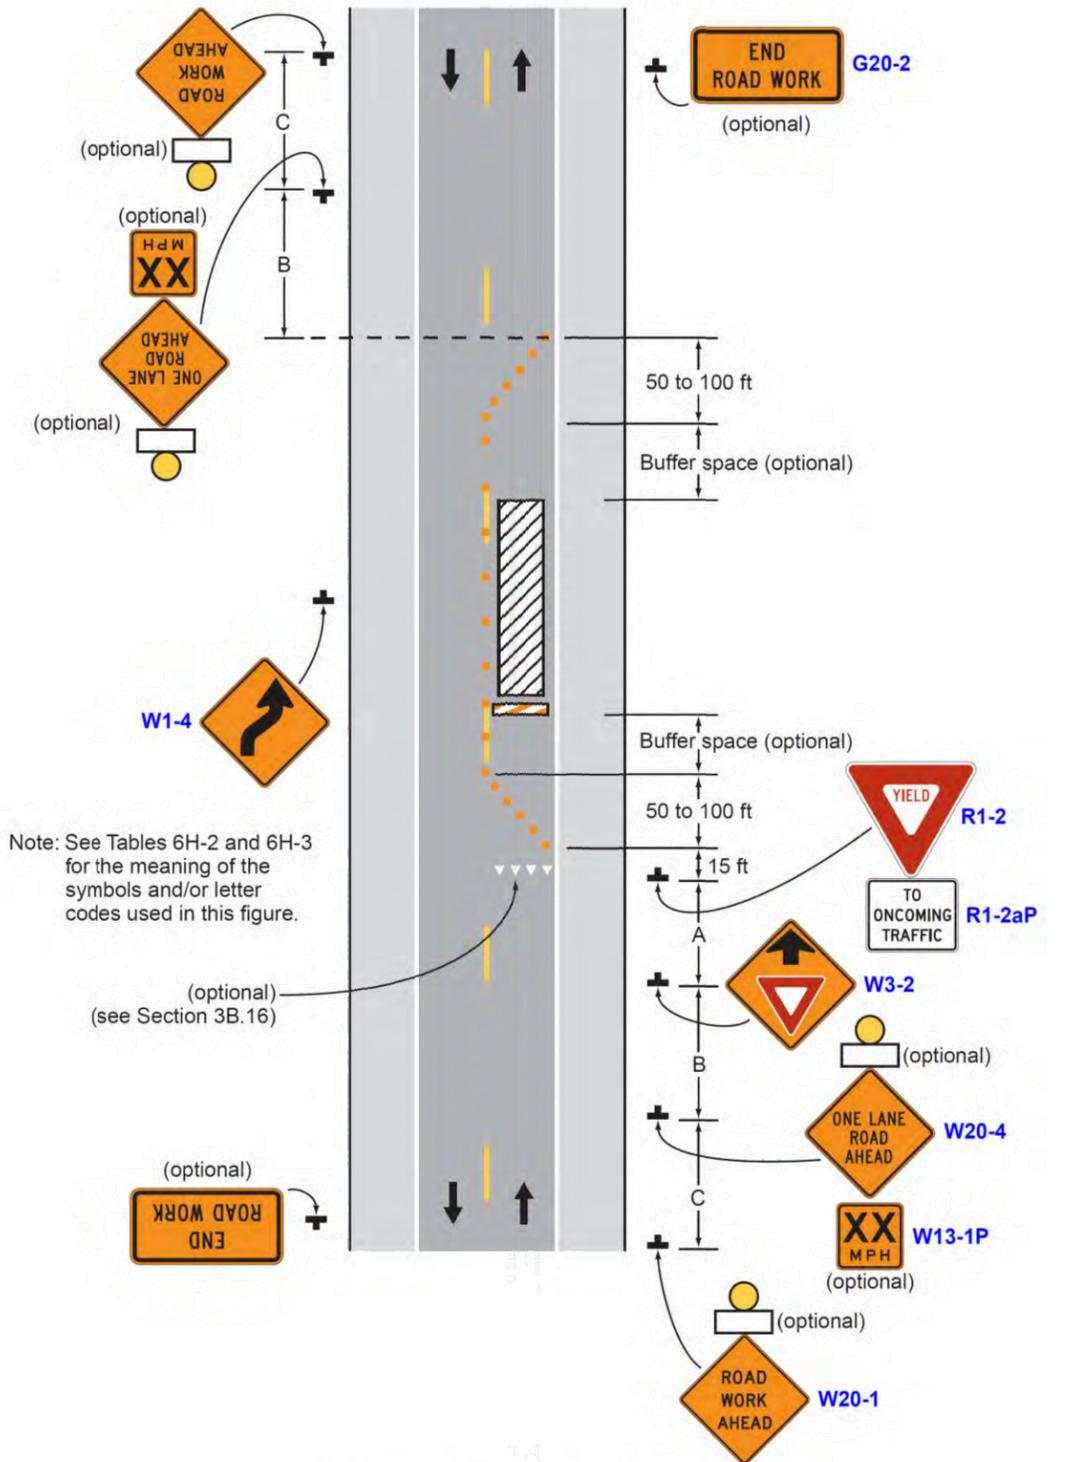

Typical Application 11

						COUNTY OF SANTA CLARA ROADS AND AIRPORTS DEPARTMENT				STANDARD TRAFFIC CONTROL PLANS - LOCAL LOW VOLUME ROAD LANE CLOSURE (Range up to 500 ADT)				DRAWING No. TCP	
							DESIGNED: 5-2015 DRAWN: 5-2015 CHECKED: 5-2015	SUBMITTED:	APPROVED:			WORK ORDER No. XX	ADVERTISEMENT DATE:	CONTRACT No.	FILE No.
NO.	REVISIONS	BY	DATE	APP'D										Scale	